



FIRST FLOOR PLAN

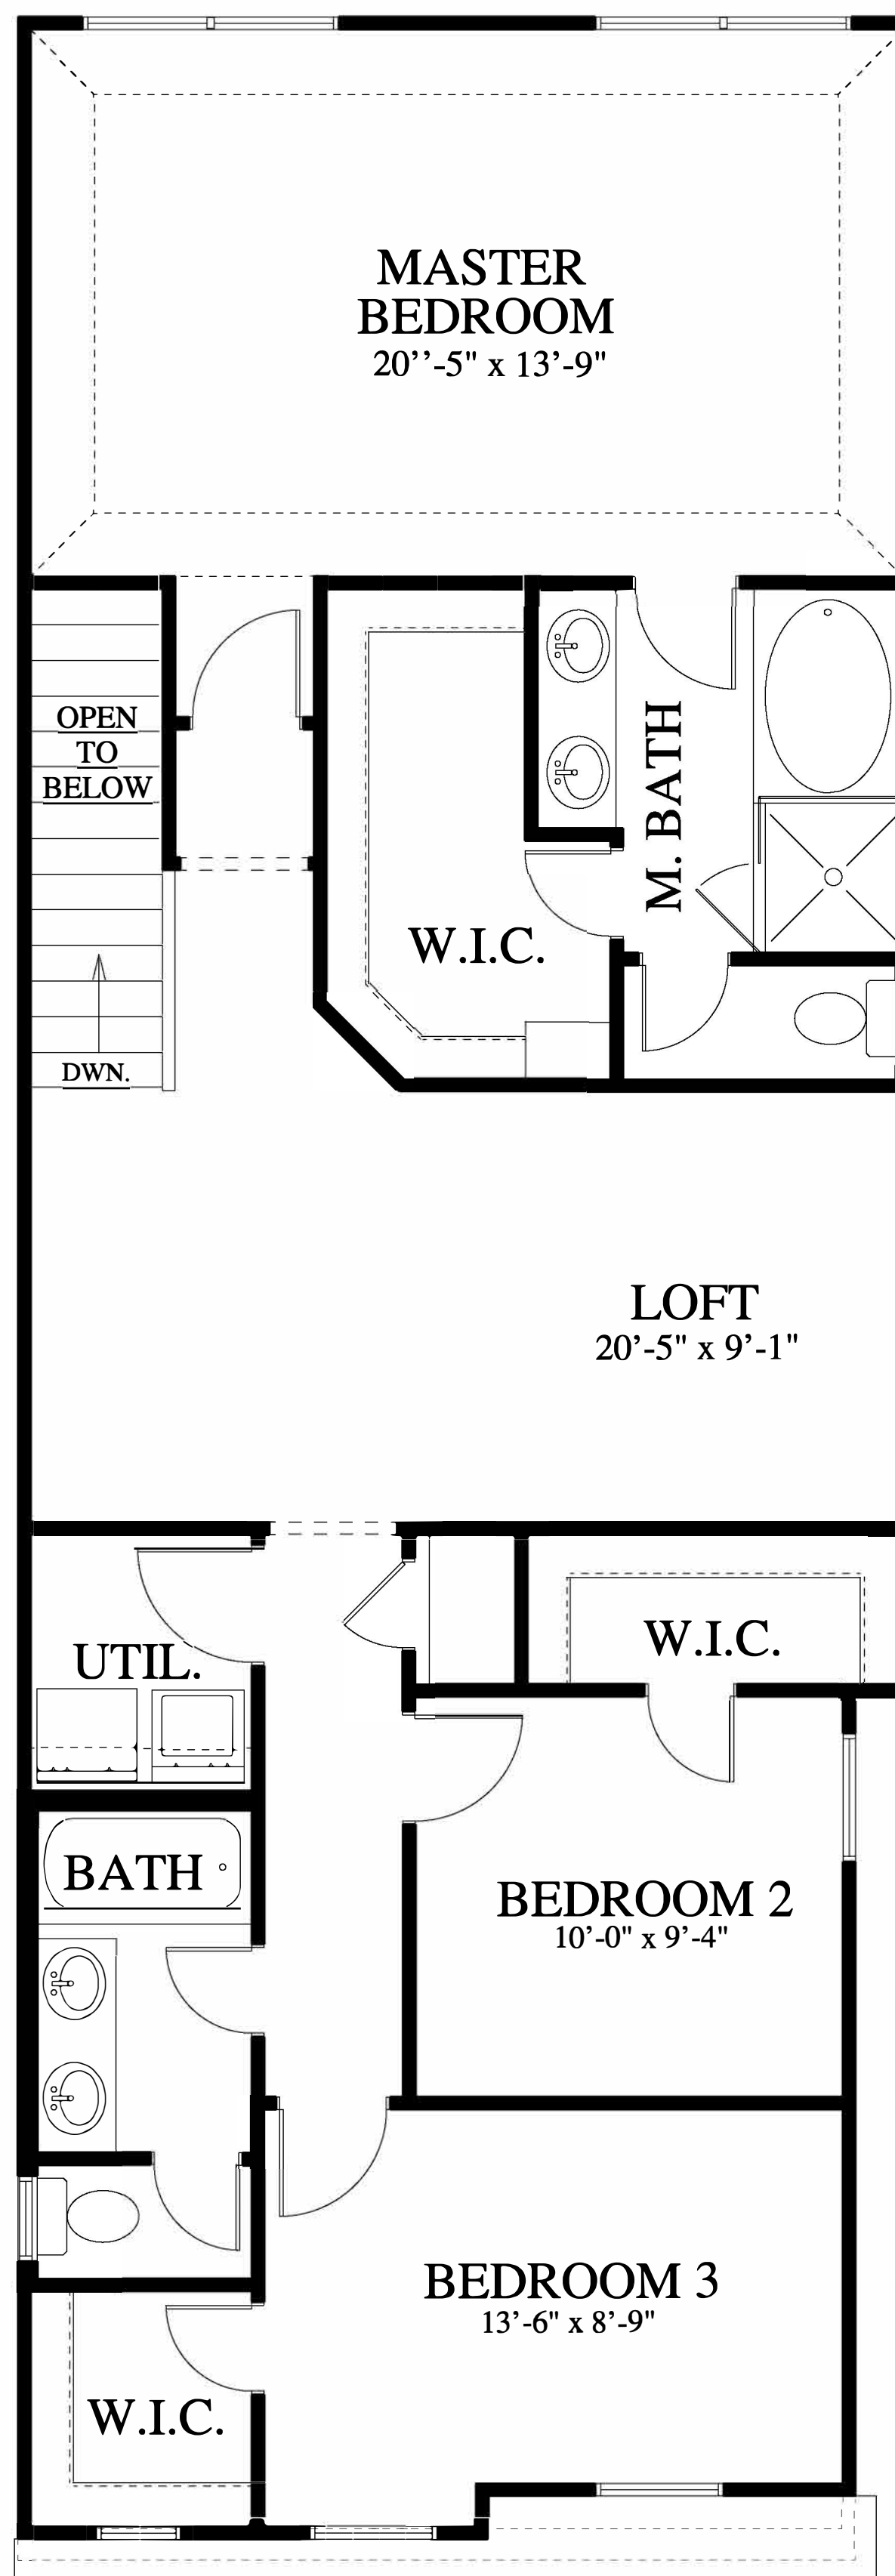

SECOND FLOOR PLAN
ELEVATION B

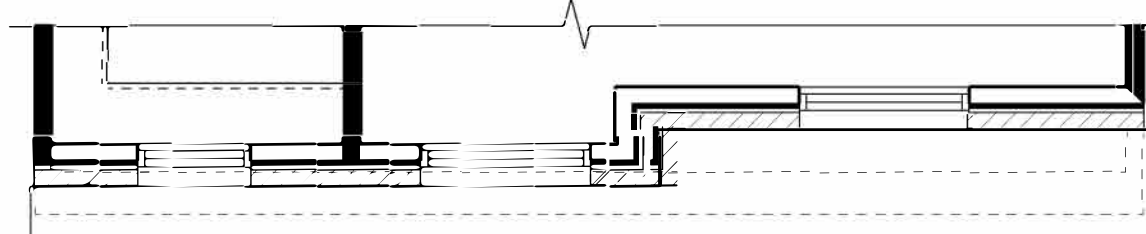

SECOND FLOOR PLAN
ELEVATION A



ELEVATION A



ELEVATION B

TOTAL 1905 S.F.
21'-0" W. X 59'-6" D.
21' WIDE PLAN 1907

FLOOR PLANS ARE SUBJECT TO
CHANGES AND MODIFICATIONS WITHOUT NOTICE.
ALL SQUARE FOOTAGE AND DIMENSIONS ARE APPROXIMATE.