


FIRST FLOOR PLAN
821 S.F.



SECOND FLOOR PLAN
1258 S.F.

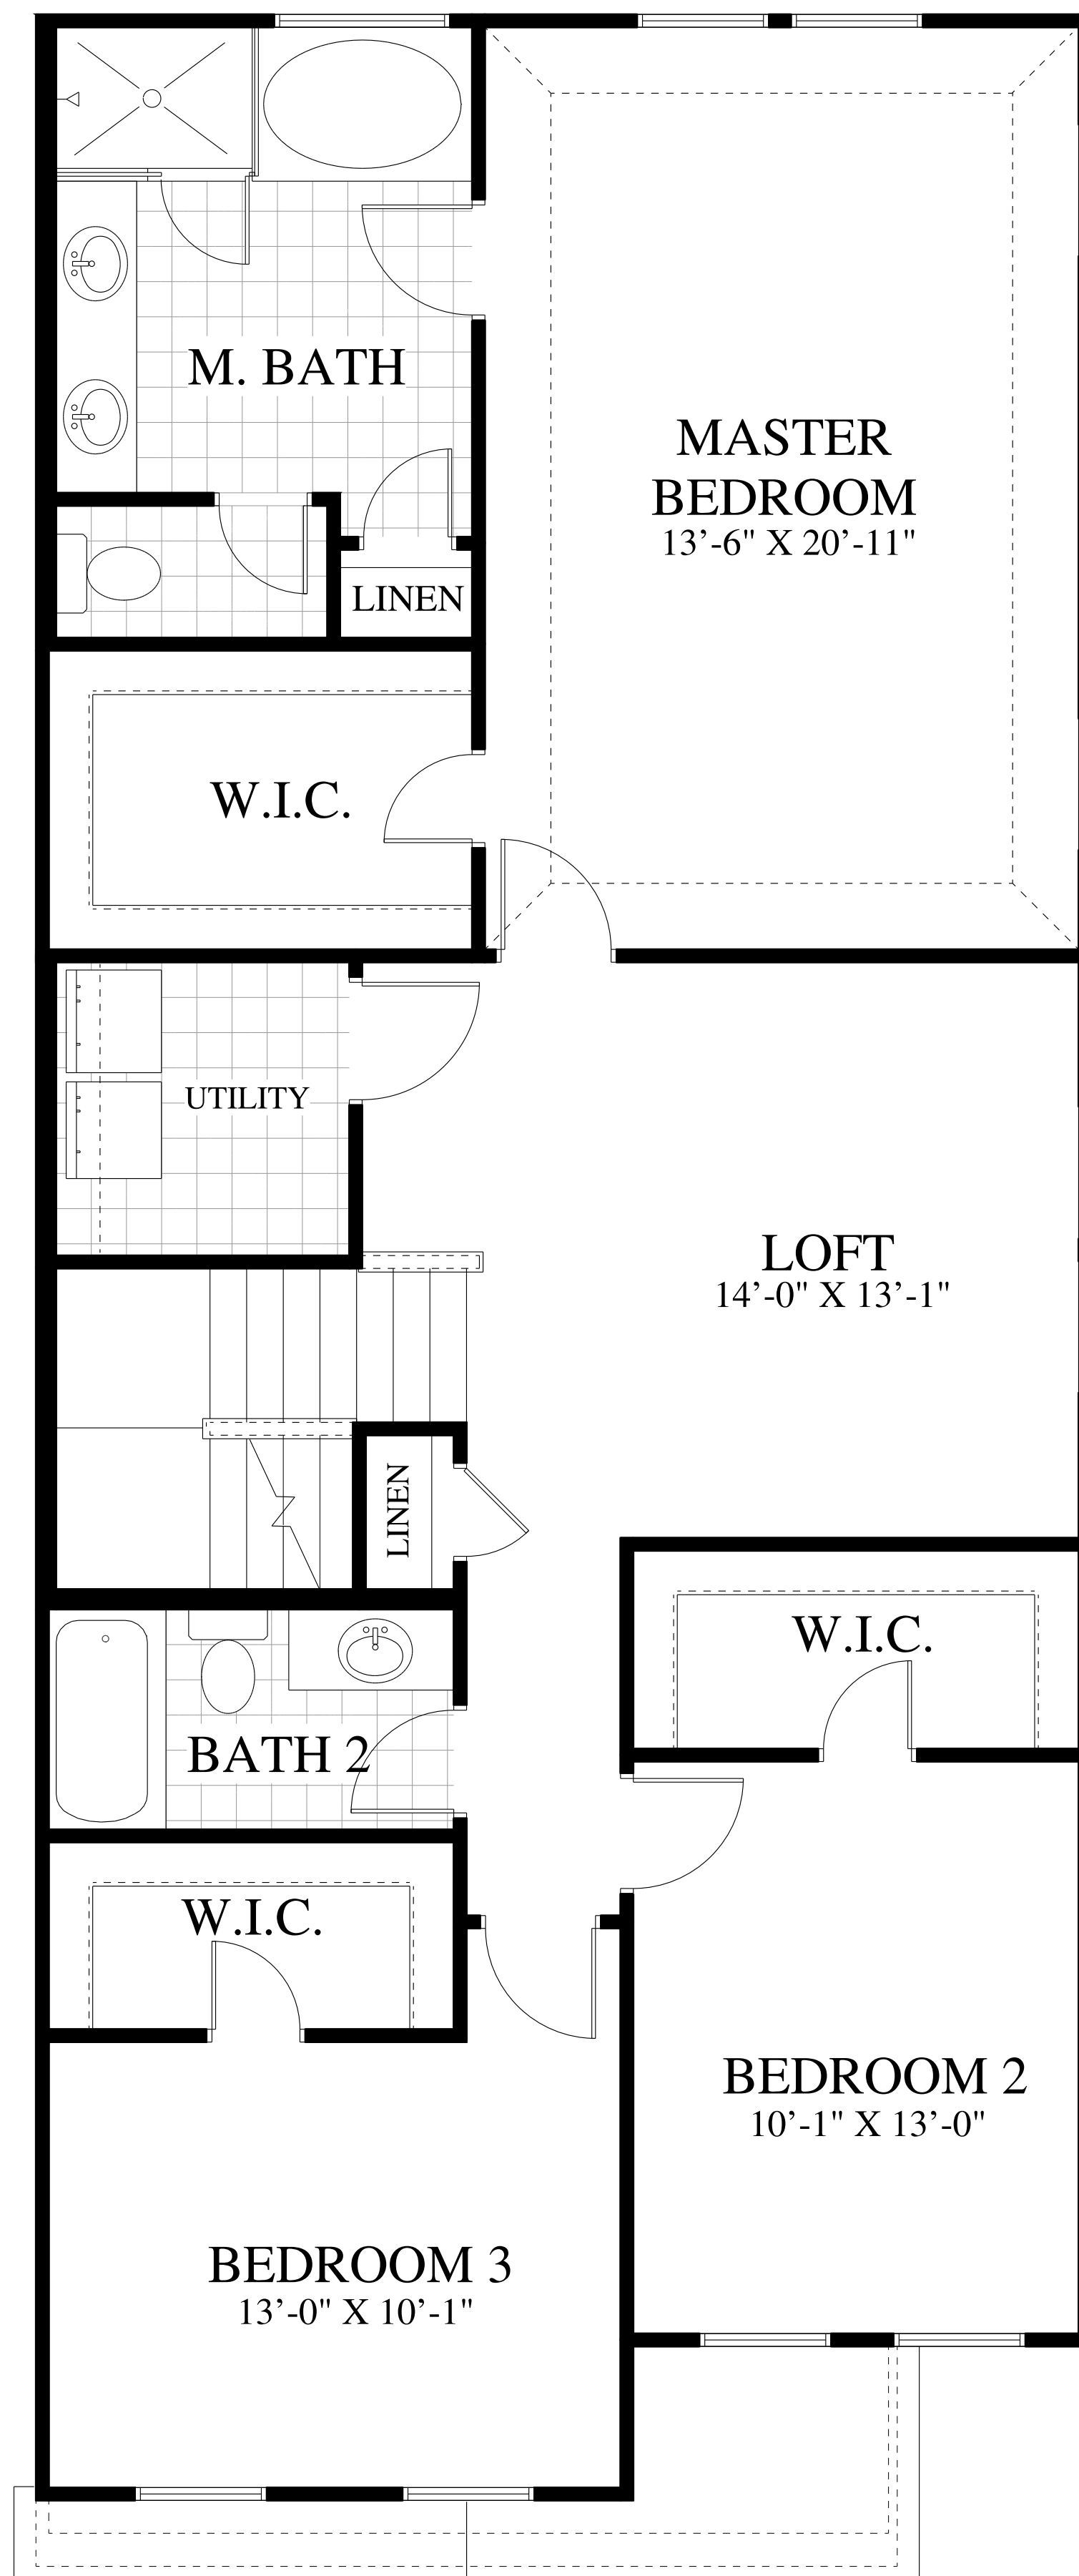

FRONT ELEVATION A



FRONT ELEVATION B

TOTAL AREA 2079 S.F.
24'-0"W. X 58'-0"D.
PLAN 2079

FLOOR PLANS ARE SUBJECT TO
CHANGES AND MODIFICATIONS WITHOUT NOTICE.
ALL SQUARE FOOTAGE AND DIMENSIONS ARE APPROXIMATE.