


**FIRST FLOORPLAN**  
659 S.F.



**SECOND FLOORPLAN**  
1010 S.F.

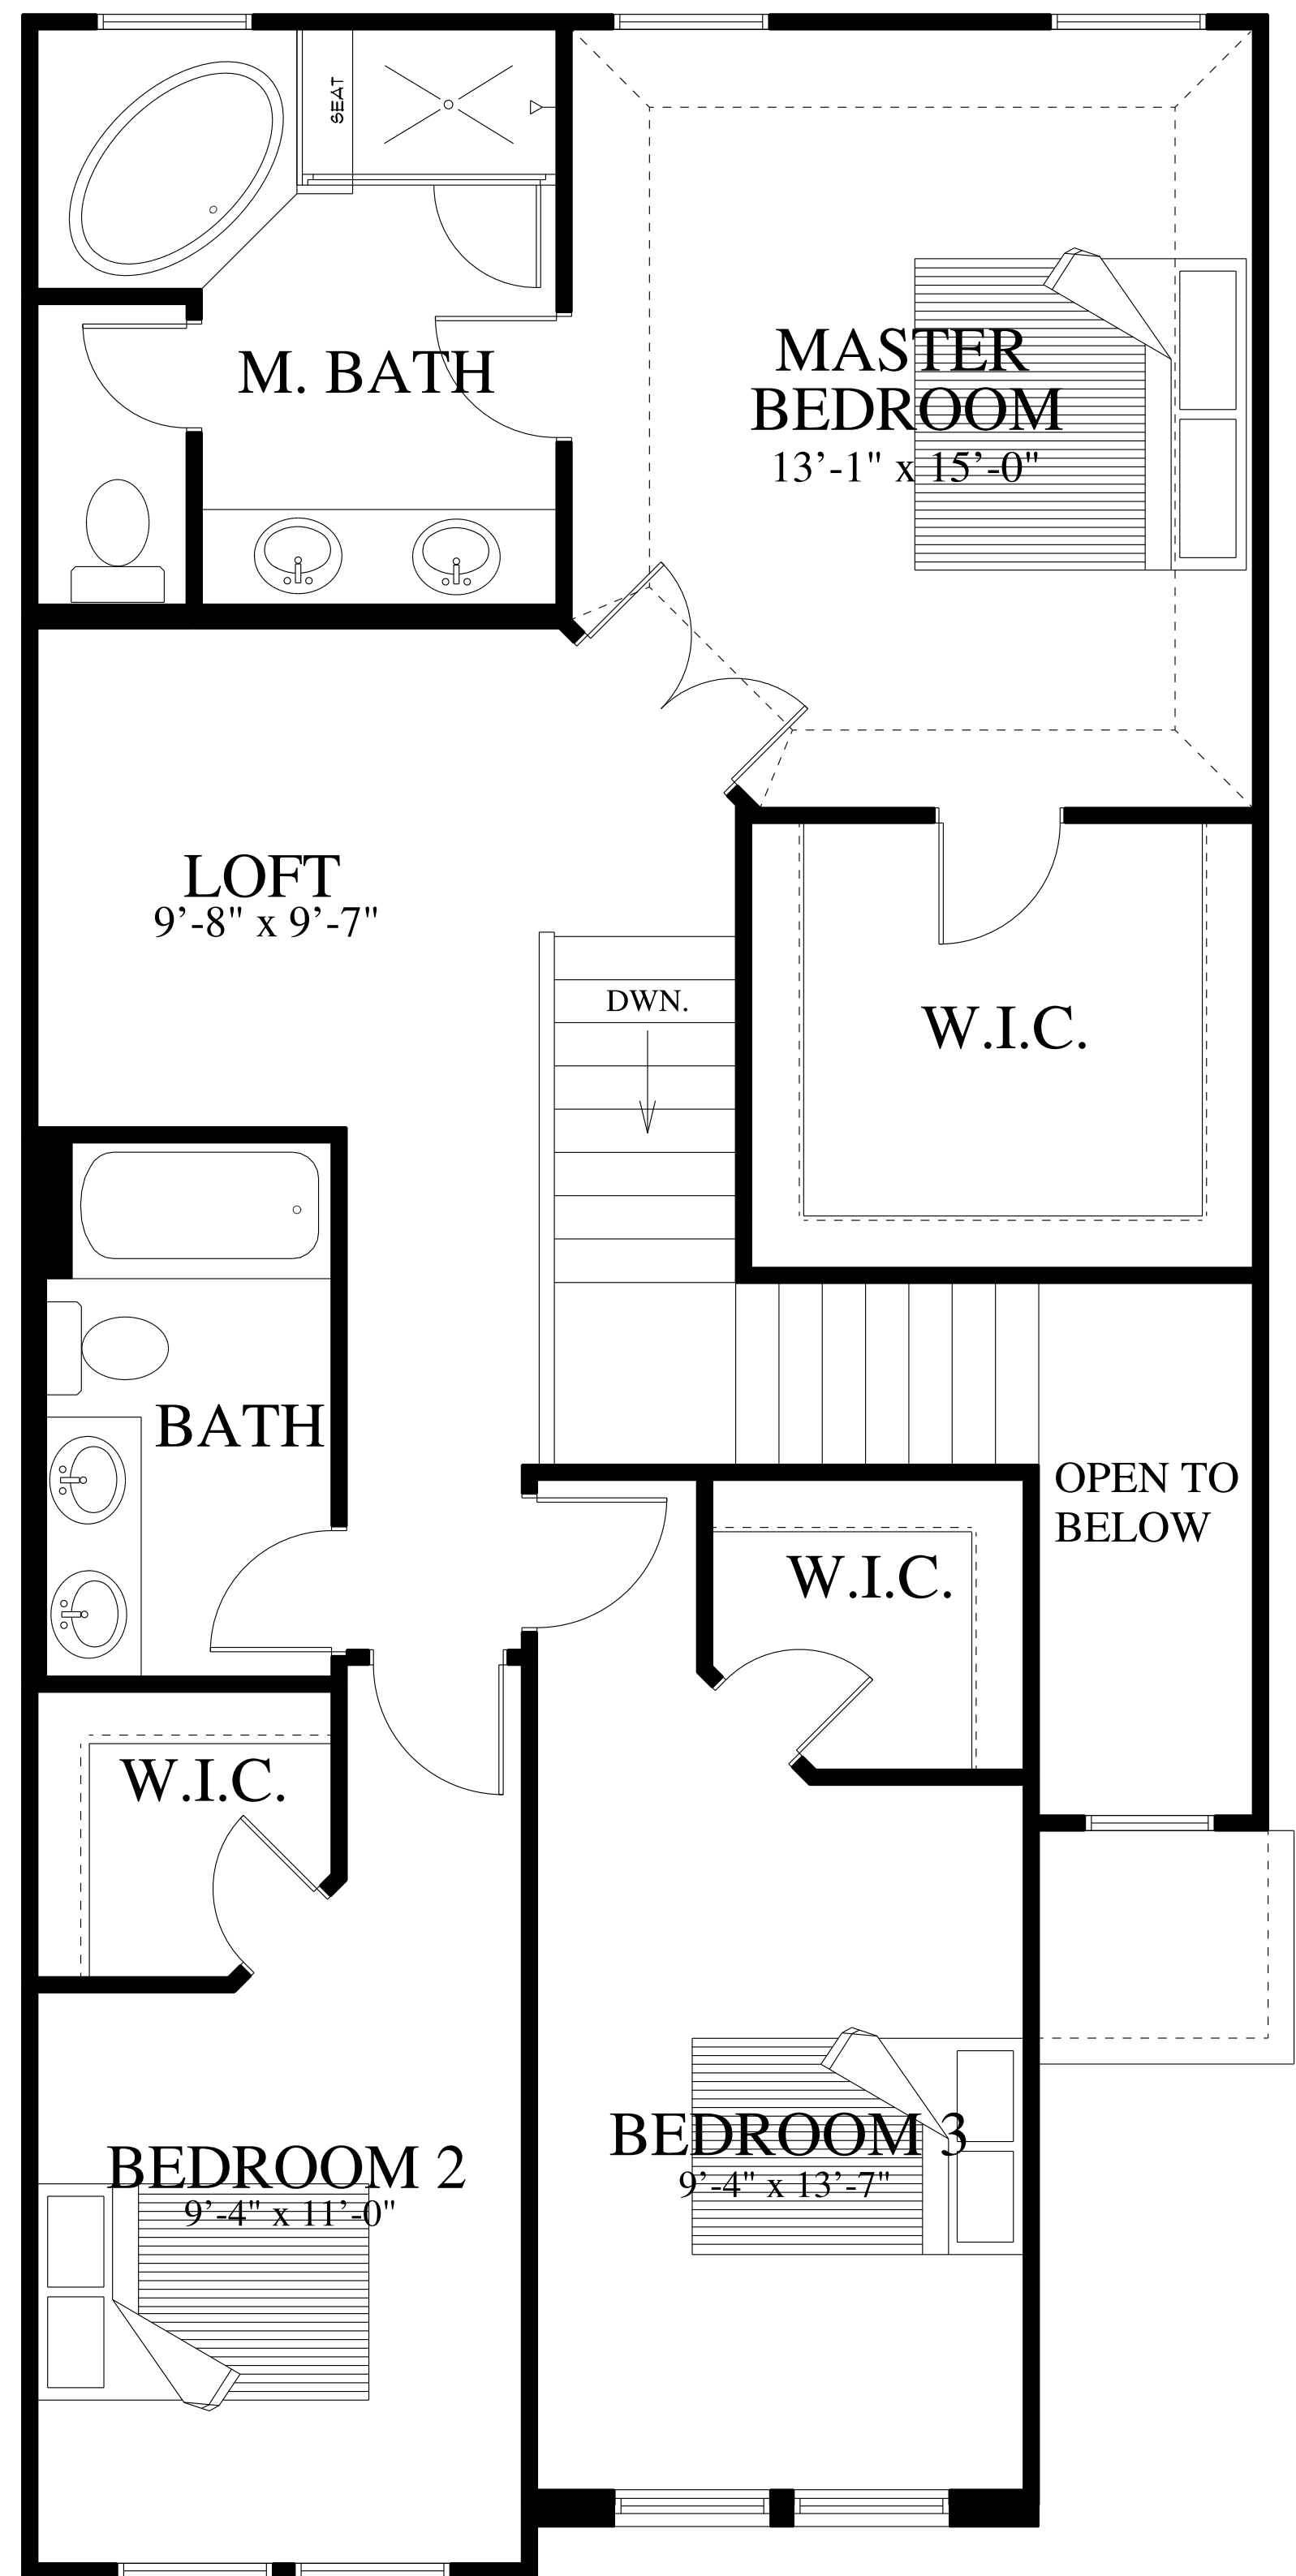

**FRONT ELEVATION A**



**FRONT ELEVATION B**

TOTAL 1671 S.F.  
24'-0"W. X 48'-5"D.  
**PLAN 1671**

FLOOR PLANS ARE SUBJECT TO  
CHANGES AND MODIFICATIONS WITHOUT NOTICE.  
ALL SQUARE FOOTAGE AND DIMENSIONS ARE APPROXIMATE.